


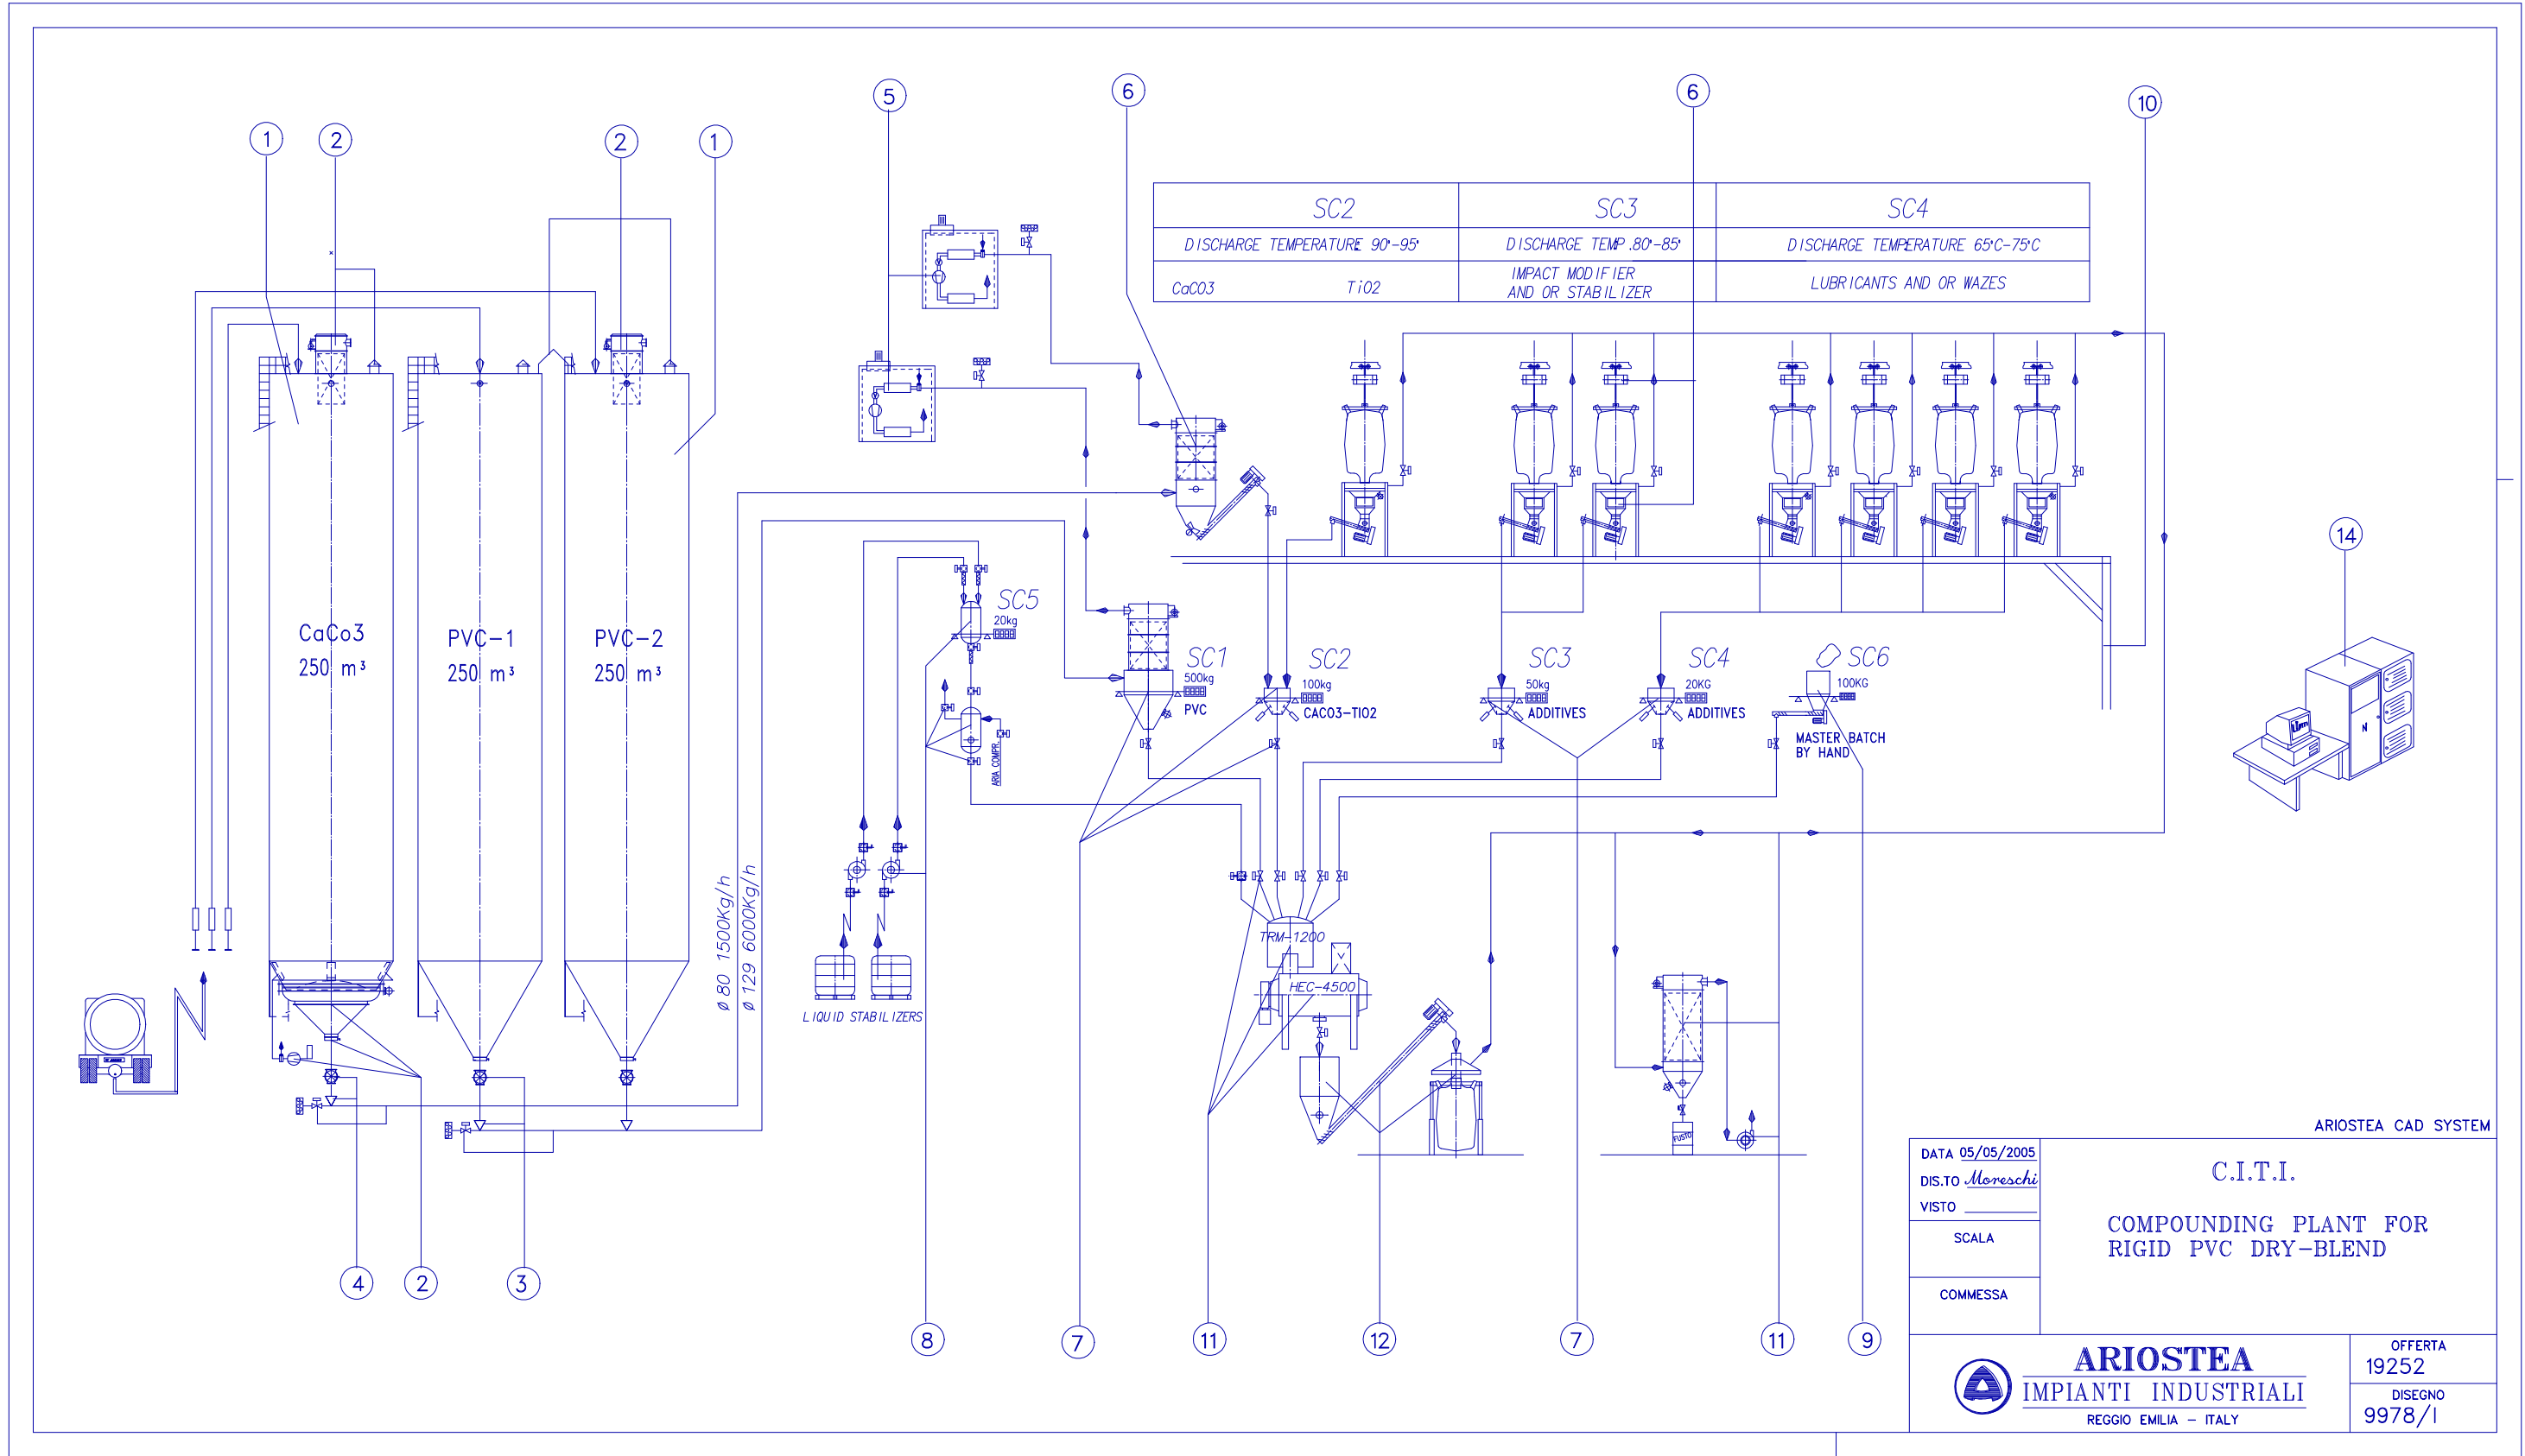

ARIOSTEA CAD SYSTEM		
DATA 05/05/2005	C.I.T.I. COMPOUNDING PLANT FOR RIGID PVC DRY-BLEND	
DIS.TO <i>Moreschi</i>		
VISTO _____		
SCALA _____		
COMMESSA _____		
 ARIOSTEA IMPIANTI INDUSTRIALI REGGIO EMILIA - ITALY	OFFERTA 19252	
	DISEGNO 9978/I	